

First Draw: 0.927 mg/L  
Flush: 0.0285 mg/L

First Draw: 0.0235 mg/L

First Draw: 0.0259 mg/L

First Draw: 0.0379 mg/L

First Draw: 0.108 mg/L

First Draw: 0.0554 mg/L

KEY:

(A)	BUBBLERS W/O CENTRAL CHILLER
(C)	WATER COOLER
(F)	WATER FAUCETS (TAPS)
—	MAIN COLD WATER LINE

**LABELLA**  
Associates, D.P.C.

300 STATE STREET  
ROCHESTER, NY 14614  
P: (585) 454-6110  
F: (585) 454-3066  
www.labellapc.com


Engineering  
Architecture  
Environmental  
Planning

COPYRIGHT © 2014 LABELLA ASSOCIATES, D.P.C.

It is a violation of New York Education Law Article 145 Sec. 7209, for any person, unless acting under the direction of a licensed architect, professional engineer, or land surveyor, to alter an item in any way. If an item bearing the seal of an architect, engineer, or land surveyor is altered, the altering architect, engineer, or land surveyor shall affix to the item their seal and notation "altered by" followed by their signature and date of such alteration, and a specific description of the alteration.

DRAWING NAME: <b>SOUTH HILL ELEMENTARY SCHOOL FIRST FLOOR LAYOUT</b>		
PROJECT NAME: <b>ITHACA CITY SCHOOL DISTRICT WATER PROJECT MANAGEMENT SERVICES</b>		

REVISIONS:		
DRAWN BY: MJB	DATE: 09/19/2016	PROJECT NO: 2160845
ISSUED FOR:	SHEET NO.	

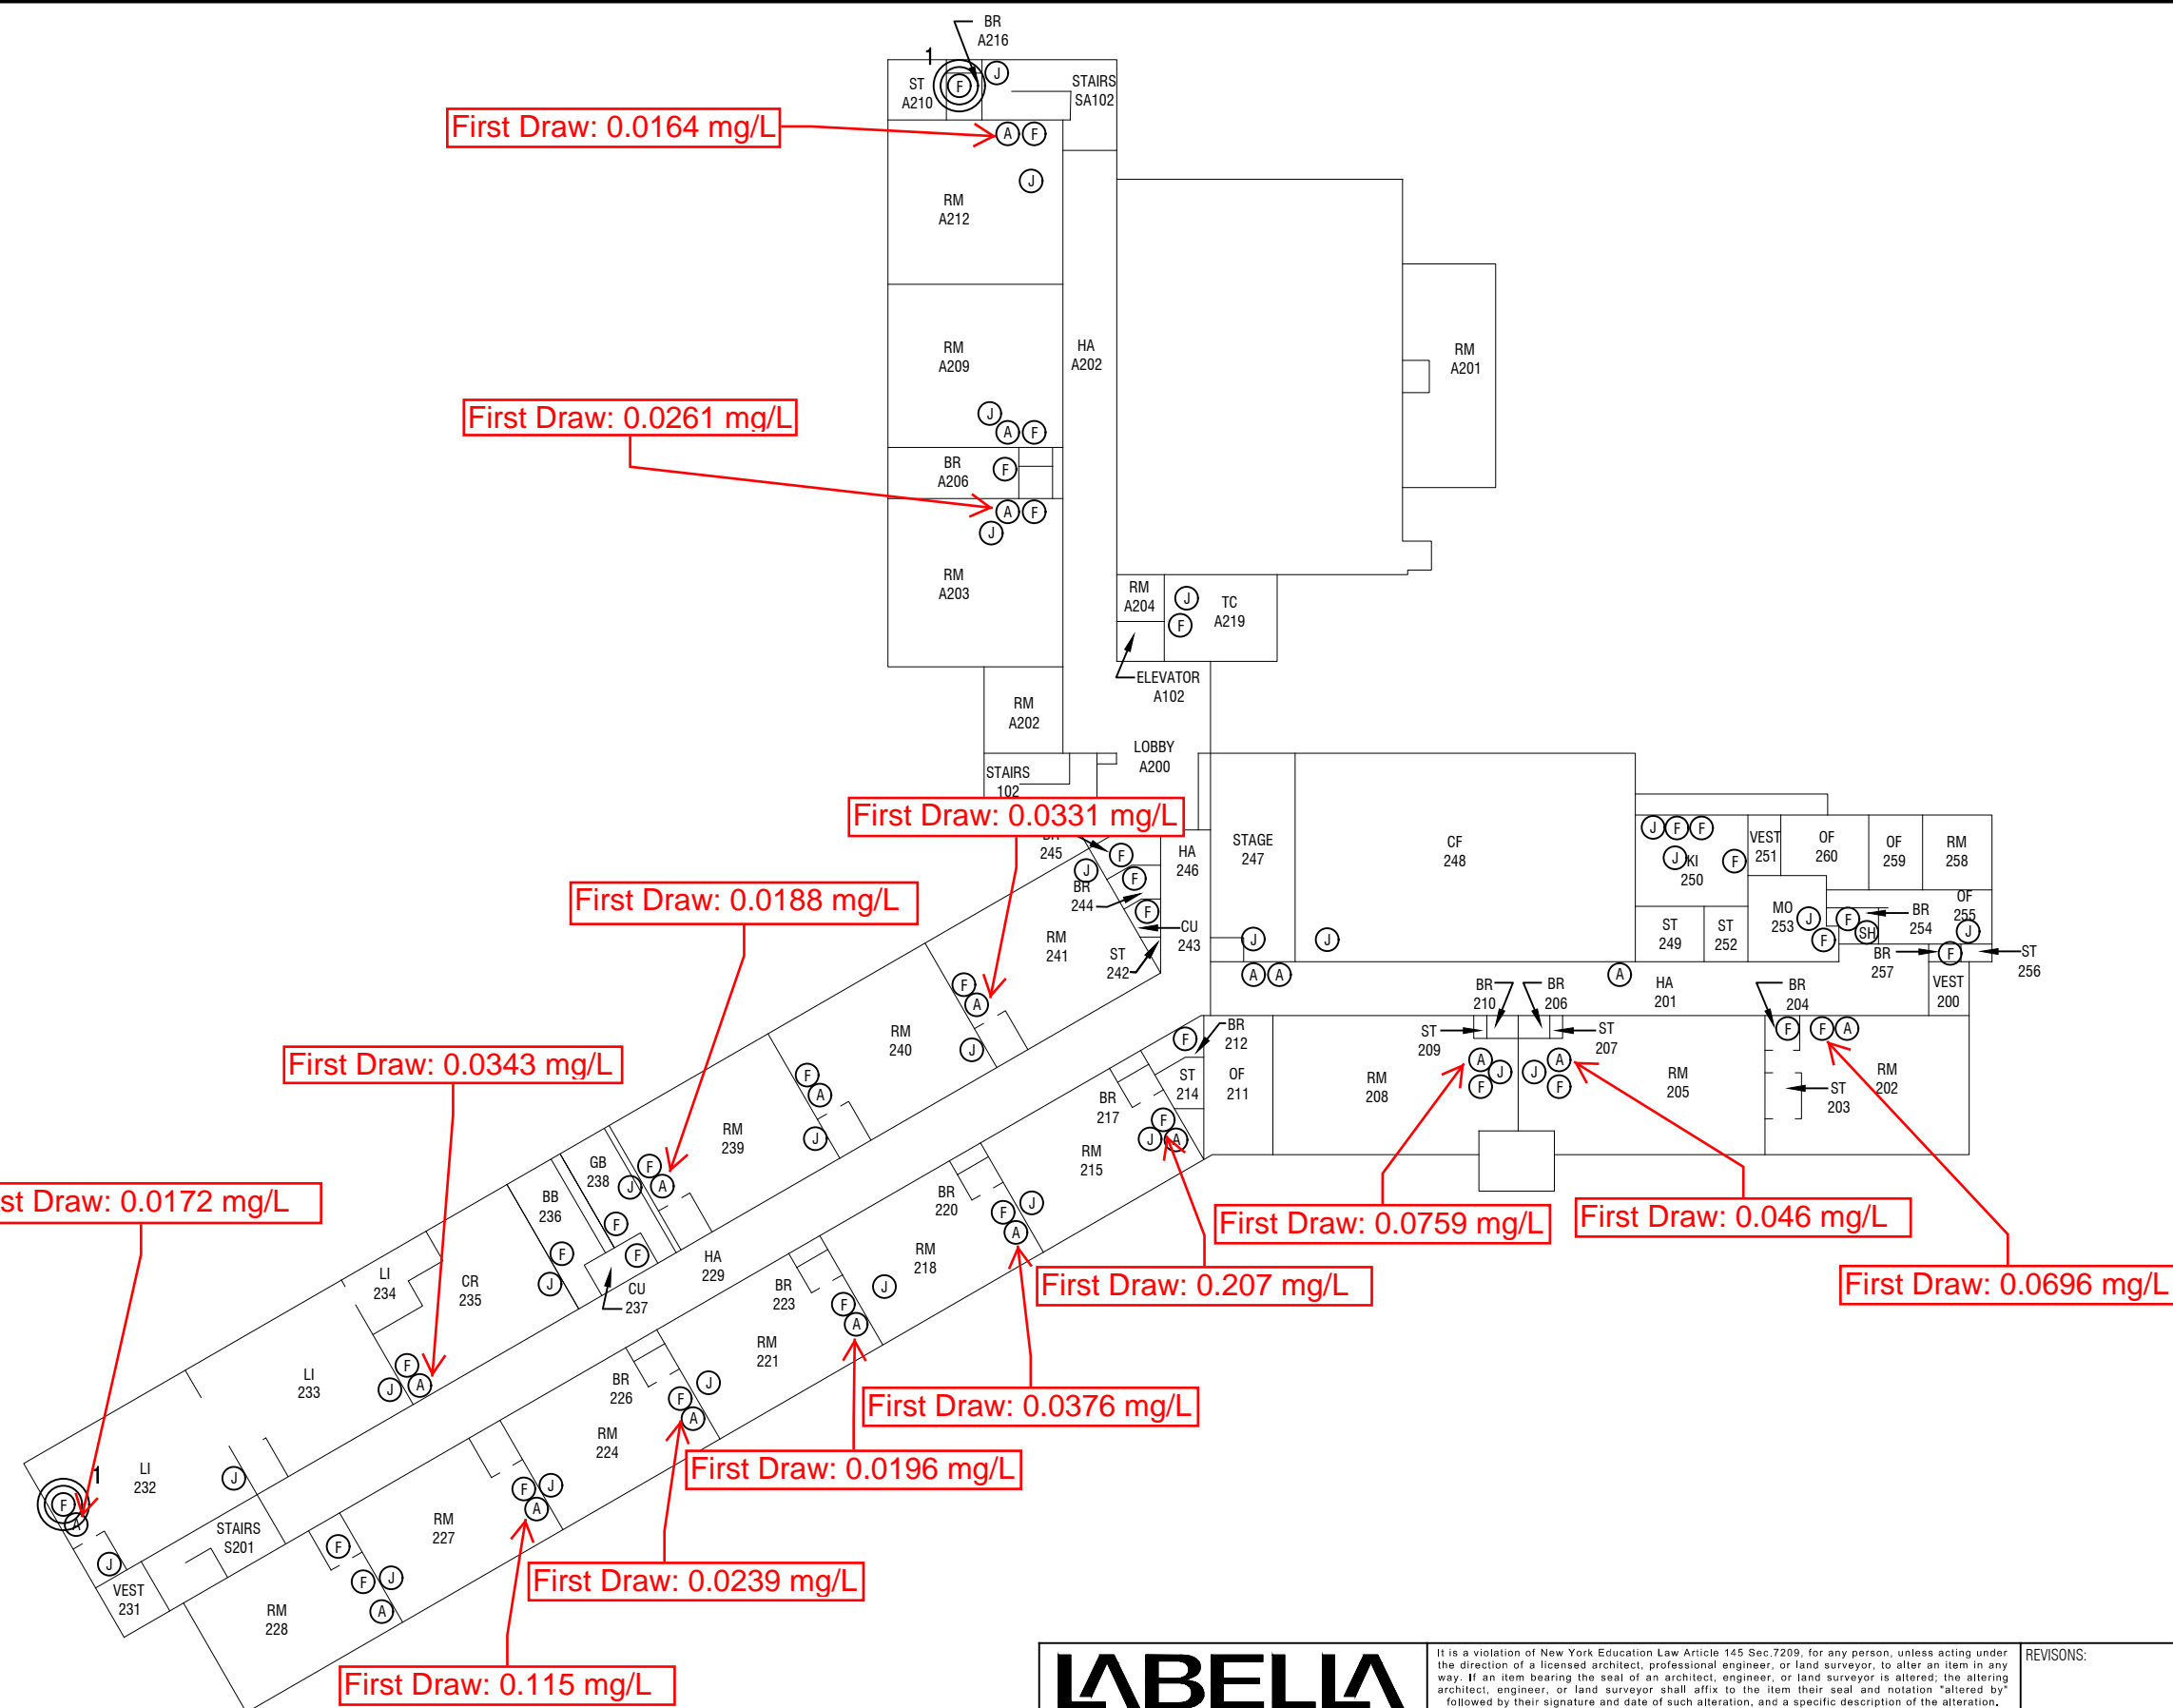

KEY:

(A)	BUBBLERS W/O CENTRAL CHILLER
(C)	WATER COOLER
(F)	WATER FAUCETS (TAPS)
—	MAIN COLD WATER LINE

**LABELLA**  
Associates, D.P.C.

300 STATE STREET  
ROCHESTER, NY 14614  
P: (585) 454-6110  
F: (585) 454-3066  
www.labellapc.com

Engineering  
Architecture  
Environmental  
Planning

COPYRIGHT © 2014 LABELLA ASSOCIATES, D.P.C.

It is a violation of New York Education Law Article 145 Sec.7209, for any person, unless acting under the direction of a licensed architect, professional engineer, or land surveyor, to alter an item in any way. If an item bearing the seal of an architect, engineer, or land surveyor is altered; the altering architect, engineer, or land surveyor shall affix to the item their seal and notation "altered by" followed by their signature and date of such alteration, and a specific description of the alteration.

DRAWING NAME: **SOUTH HILL ELEMENTARY SCHOOL  
SECOND FLOOR LAYOUT**

PROJECT NAME: **ITHACA CITY SCHOOL DISTRICT  
WATER PROJECT MANAGEMENT SERVICES**

REVISIONS:		
DRAWN BY: MJB	DATE: 09/19/2016	PROJECT NO: 2160845
ISSUED FOR:	SHEET NO.	